


KEY PLAN (N.T.S.)

- LEGEND**
- LANDS DEALT WITH BY THIS PLAN . . . . .
  - FOUND SURVEY MARKER . . . . .
  - PLACED SURVEY MARKER . . . . .
  - CALCULATED POINT . . . . .
  - TREE/HEDGE LINE . . . . .
  - FENCE LINE . . . . .

- NOTES**
1. THE FIELD WORK FOR THIS SURVEY WAS EXECUTED DURING THE PERIOD OF FEBRUARY 2010 & NOVEMBER 2010.
  2. AZIMUTHS ARE GRID DERIVED.
  3. ALL DIMENSIONS ARE GIVEN IN FEET, UNLESS NOTED.
  4. PARCEL D-1, D-2 & D-3 ARE 24' WIDE COMMON AREAS TO BE USED AS BEACH ACCESS.
  5. THIS PLAN SUPERCEDES ISE LTD DWG 9209 DATED NOVEMBER 19, 2010.

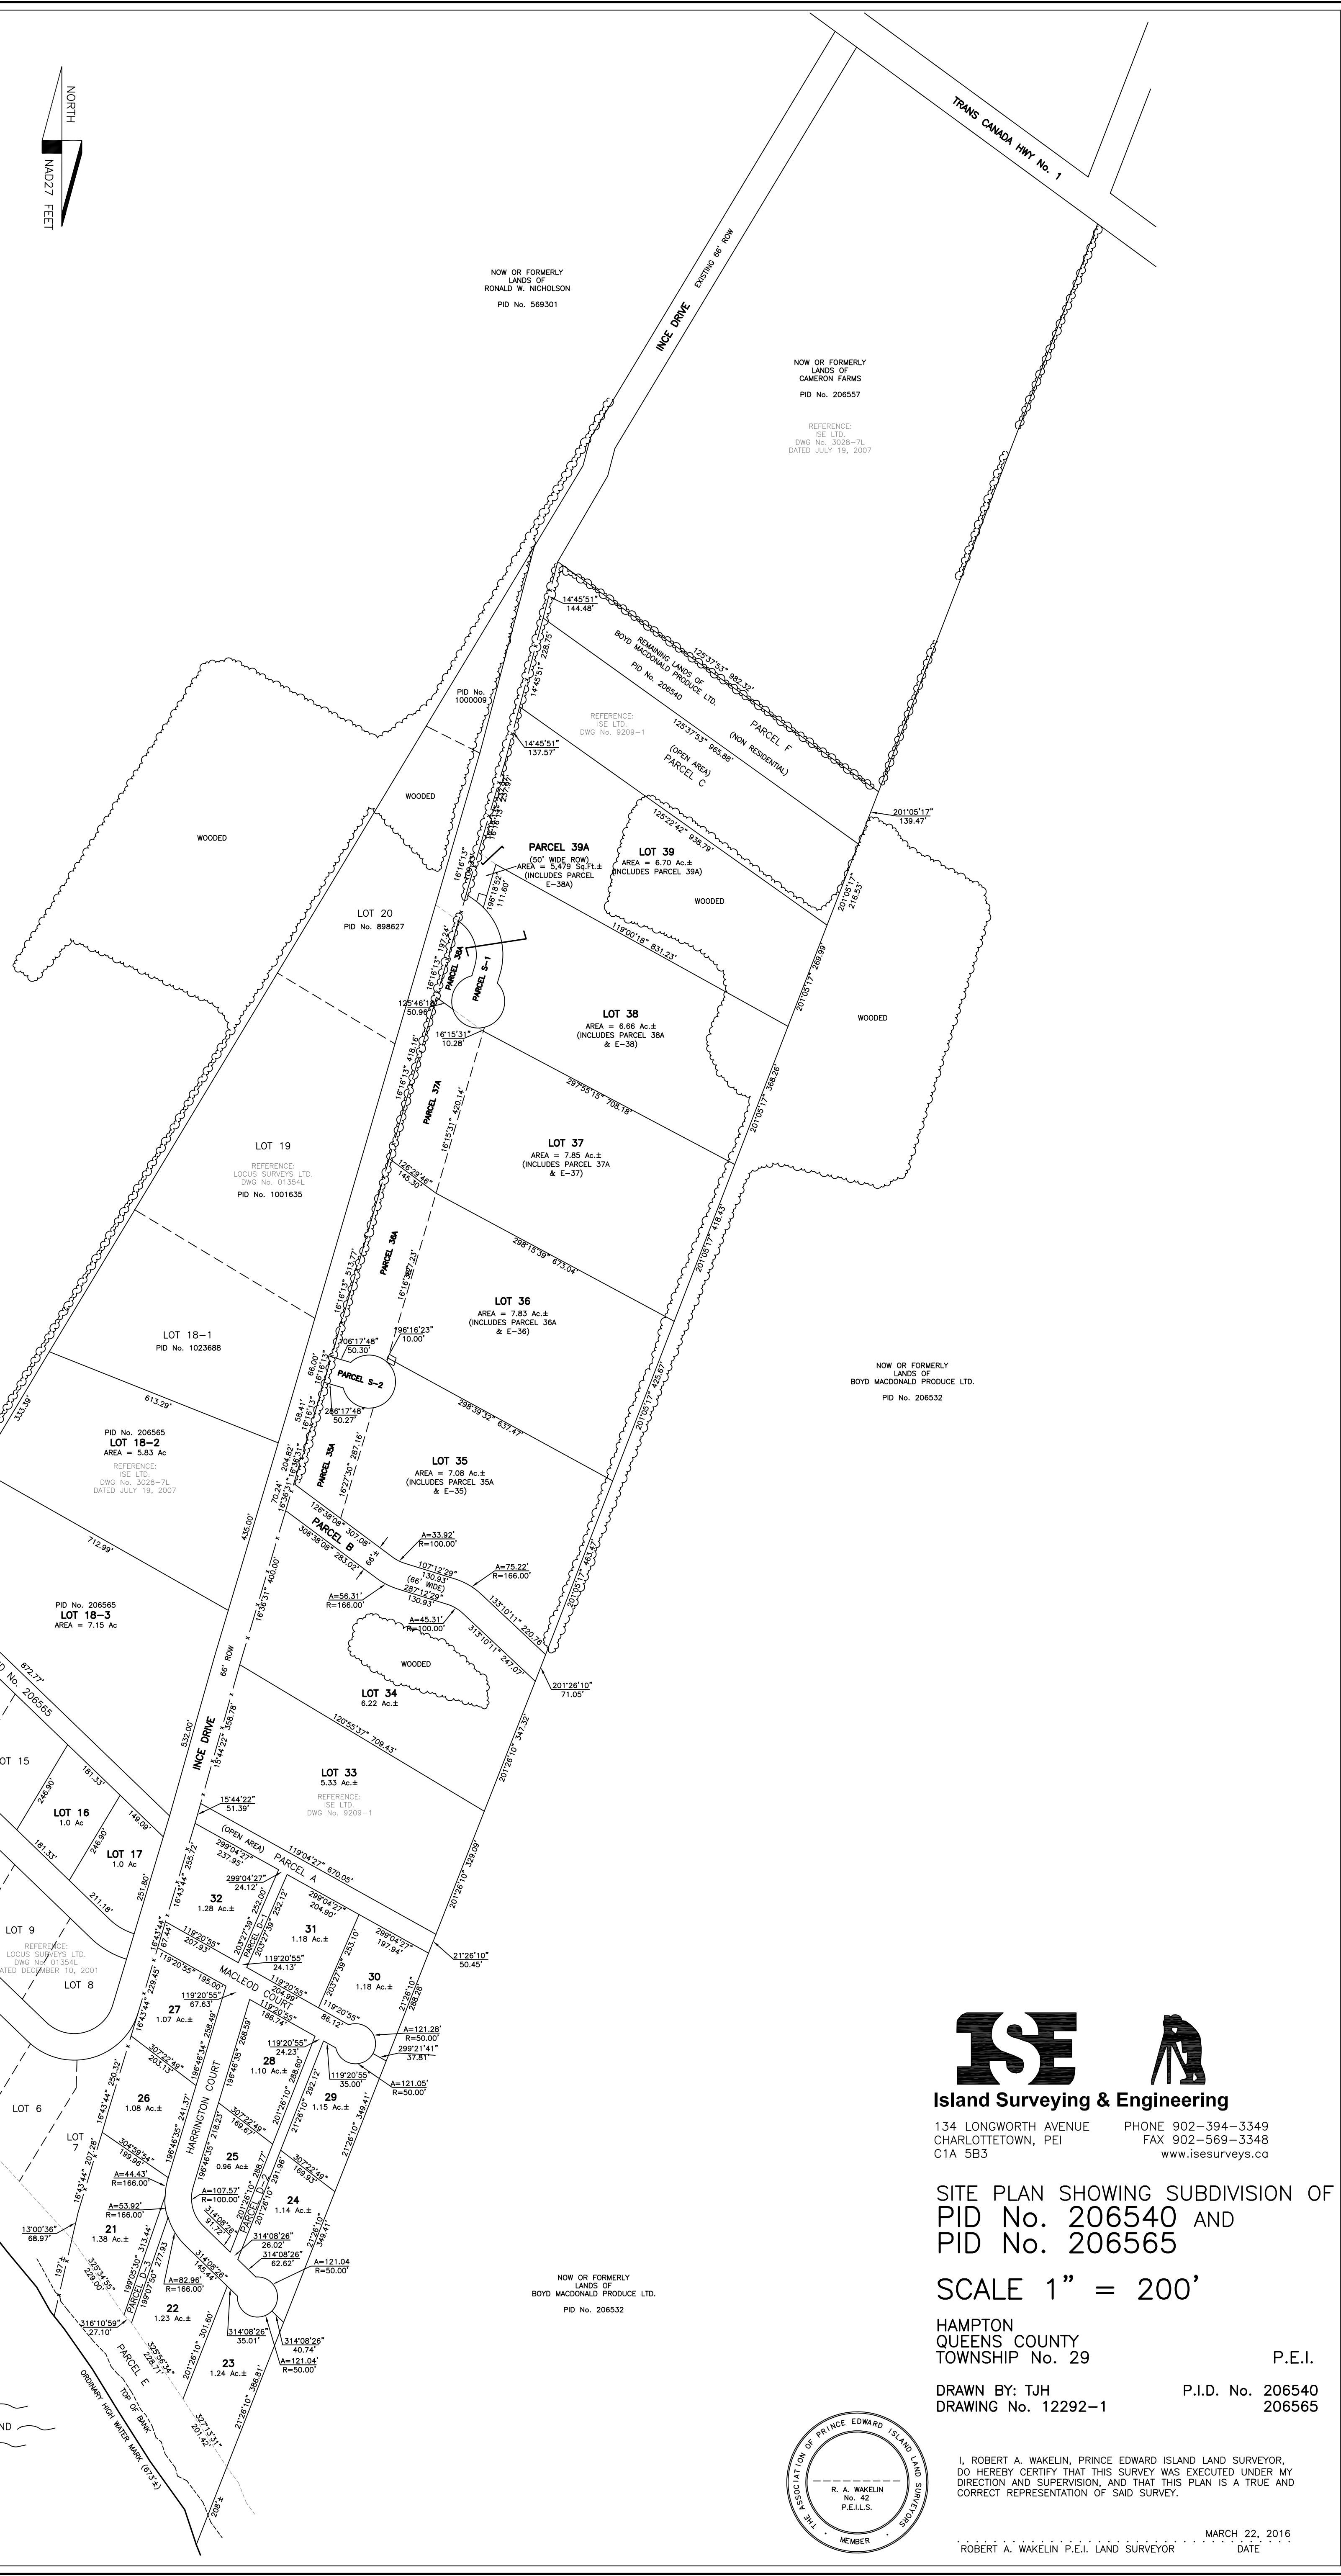


© COPYRIGHT OF THIS PLAN IS THE SOLE PROPERTY OF I. S. E. LTD., ONLY. NO PERSON SHALL REPRODUCE THIS PLAN IN WHOLE OR PART WITHOUT THE WRITTEN CONSENT OF I. S. E. LTD.

**ISE**  
**Island Surveying & Engineering**  
 134 LONGWORTH AVENUE      PHONE 902-394-3349  
 CHARLOTTETOWN, PEI      FAX 902-569-3348  
 C1A 5B3      www.isesurveys.ca

SITE PLAN SHOWING SUBDIVISION OF  
 PID No. 206540 AND  
 PID No. 206565

SCALE 1" = 200'  
 HAMPTON  
 QUEENS COUNTY  
 TOWNSHIP No. 29  
 P.E.I.  
 DRAWN BY: TJH      P.I.D. No. 206540  
 DRAWING No. 12292-1      206565

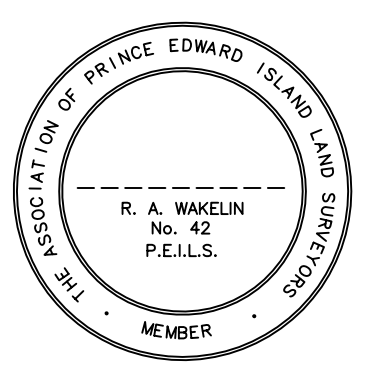

I, ROBERT A. WAKELIN, PRINCE EDWARD ISLAND LAND SURVEYOR, DO HEREBY CERTIFY THAT THIS SURVEY WAS EXECUTED UNDER MY DIRECTION AND SUPERVISION, AND THAT THIS PLAN IS A TRUE AND CORRECT REPRESENTATION OF SAID SURVEY.  
 MARCH 22, 2016  
 ROBERT A. WAKELIN P.E.I. LAND SURVEYOR      DATE